


ELEVATION - TYPE RG PLUS SE GLAZED ACOUSTIC WALL (SEMI-ELECTRIC OPERATION)

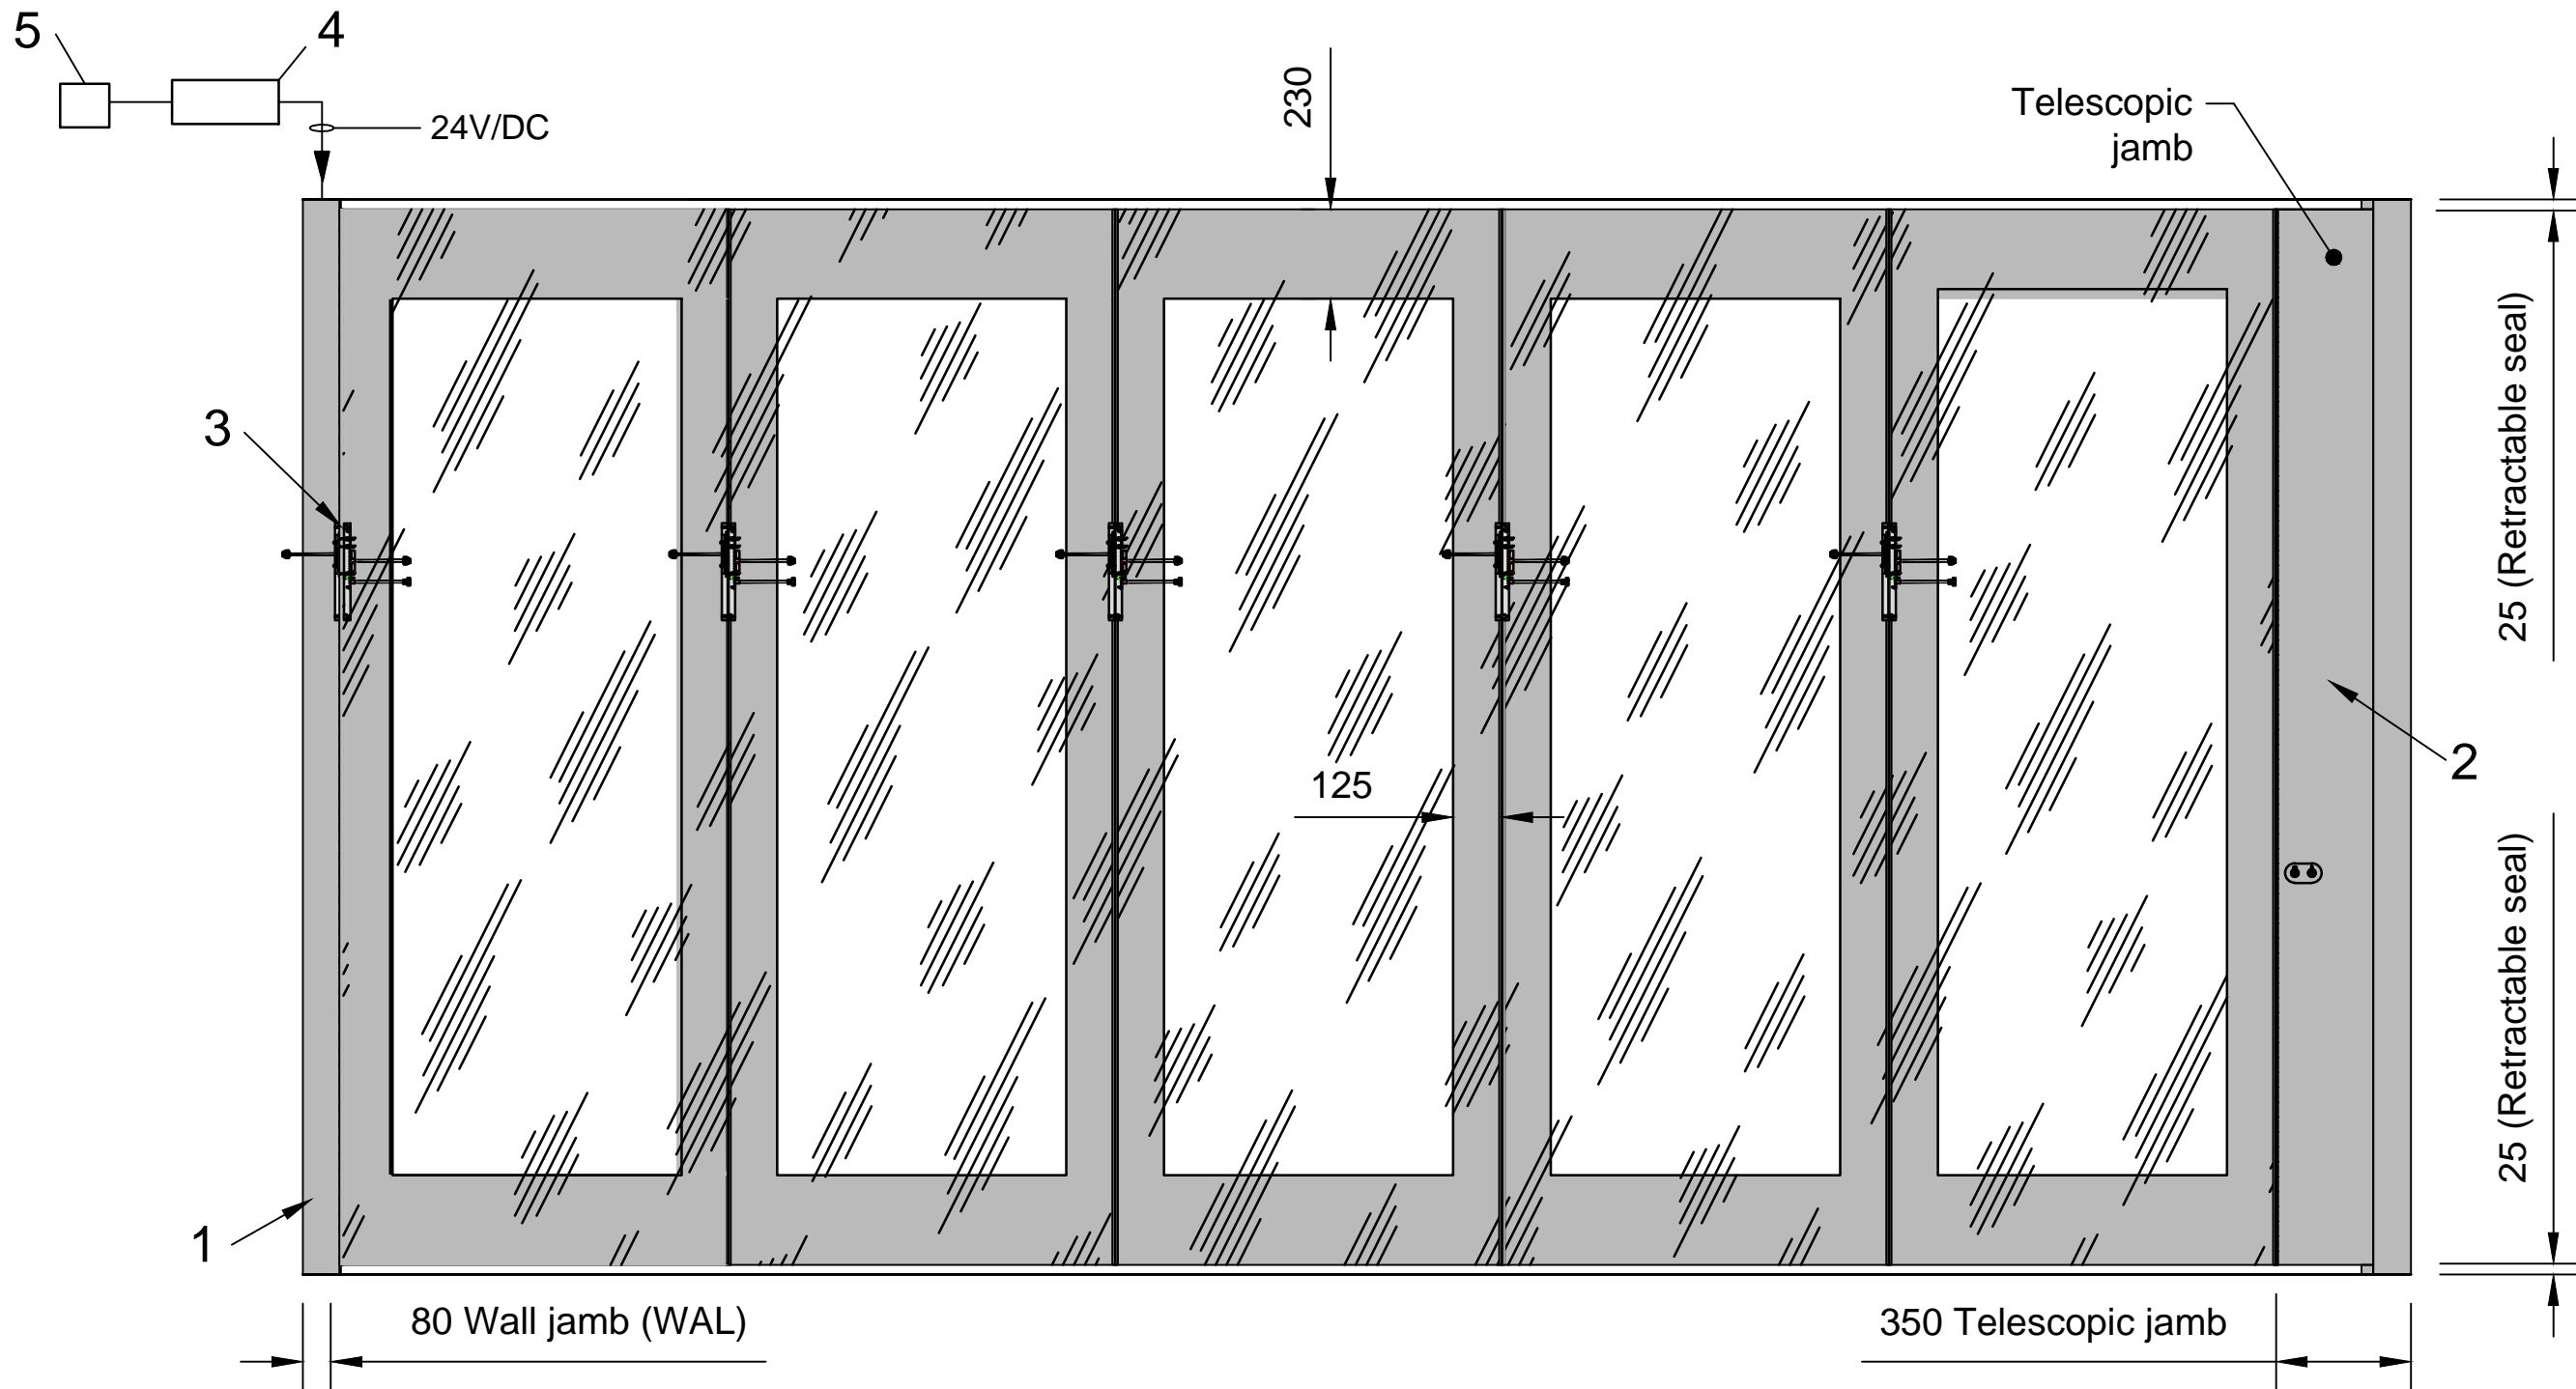

1. WAL jamb
2. Telescopic jamb
3. Panel terminal connectors
4. Power transformer
5. 13amp 3 pin socket



LONDON WALL
 London Wall Design Ltd
 Tel : +44 (0) 20 8391 8750
 www.londonwall.co.uk
 E-Mail : Sales@londonwall.co.uk
 DRG. NO.: SL - 113