


TREAD NUMBERS FOR FLOOR TO CEILING HEIGHTS	
FLOOR TO CEILING HEIGHT	NUMBER OF TREADS
UP TO 2500mm	9
2501 - 2790mm	10
2791 - 3090mm	11
3091 - 3390mm	12

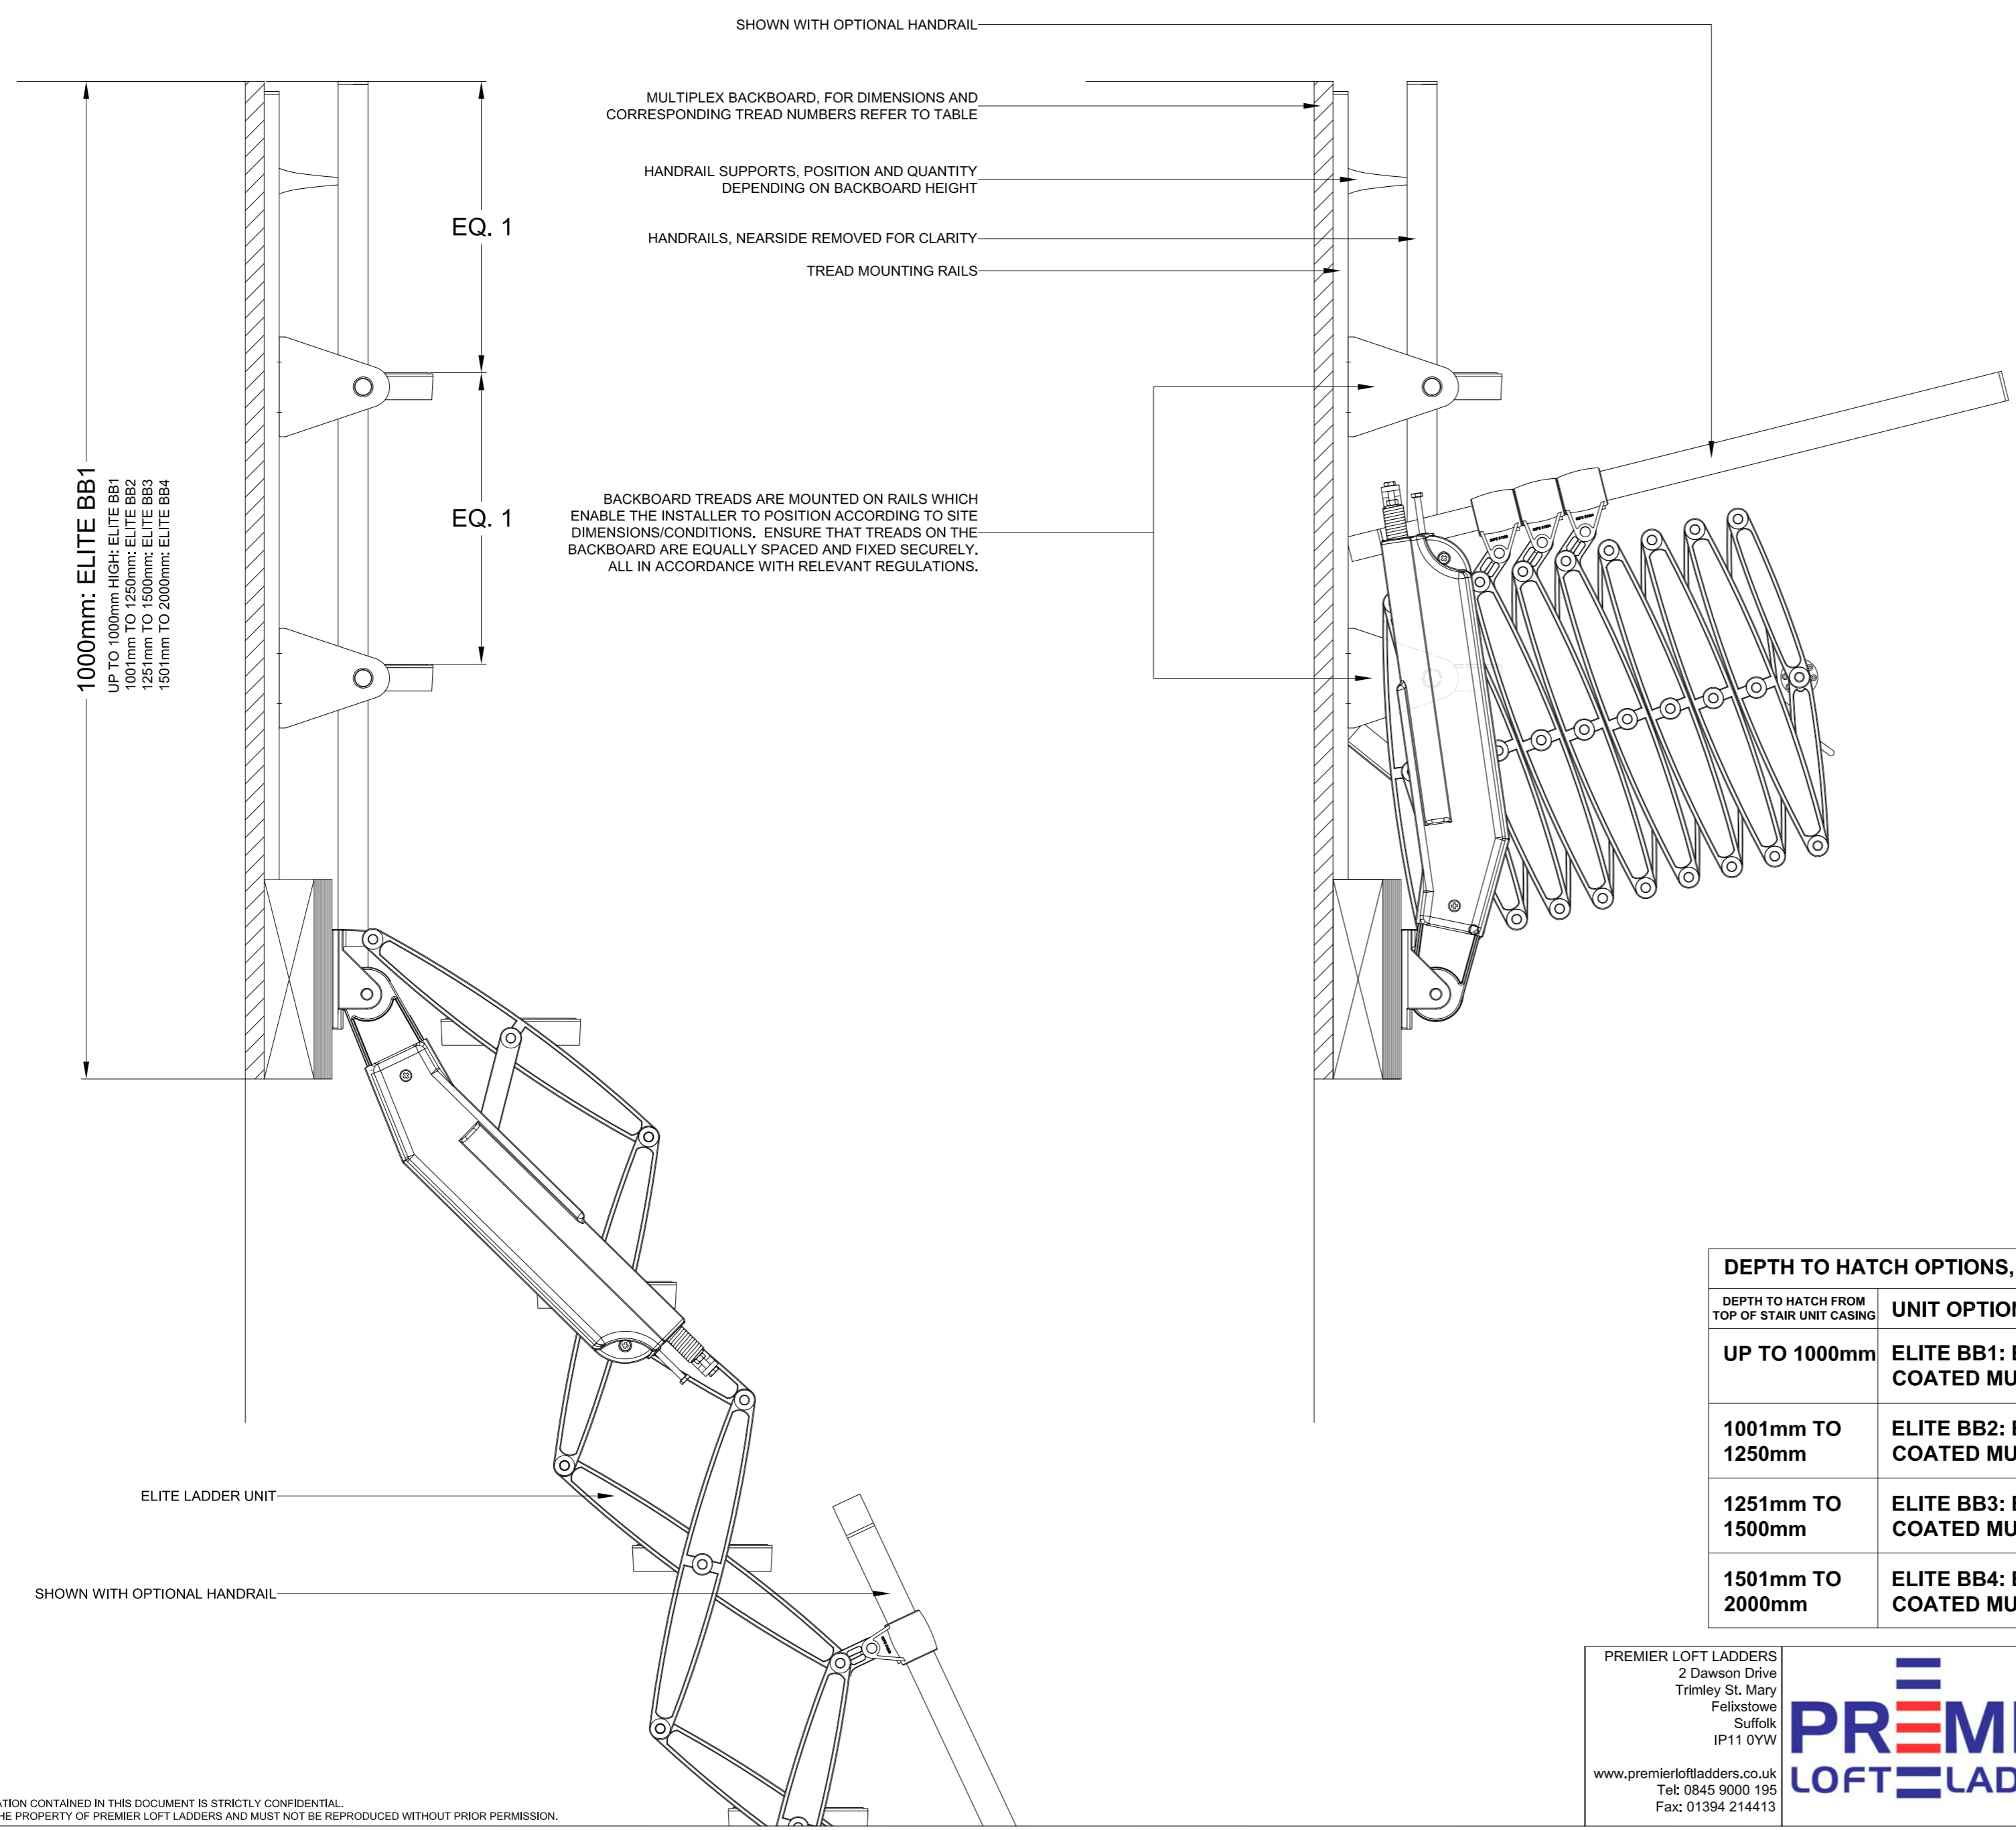

DEPTH TO HATCH OPTIONS, INCORPORATING ADDITIONAL BACK BOARD WITH ADJUSTABLE STEPS	
DEPTH TO HATCH FROM TOP OF STAIR UNIT CASING	UNIT OPTION
UP TO 1000mm	ELITE BB1: BACKBOARD UP TO 1000mm HIGH x UP TO 1200mm WIDE, WHITE COATED MULTIPLEX BOARD, FITTED WITH ADDITIONAL TREADS (2), WITH GRAB RAILS
1001mm TO 1250mm	ELITE BB2: BACKBOARD 1001mm TO 1250mm HIGH x UP TO 1200mm WIDE, WHITE COATED MULTIPLEX BOARD, FITTED WITH ADDITIONAL TREADS (3), WITH GRAB RAILS
1251mm TO 1500mm	ELITE BB3: BACKBOARD 1251mm TO 1500mm HIGH x UP TO 1200mm WIDE, WHITE COATED MULTIPLEX BOARD, FITTED WITH ADDITIONAL TREADS (4), WITH GRAB RAILS
1501mm TO 2000mm	ELITE BB4: BACKBOARD 1501mm TO 2000mm HIGH x UP TO 1200mm WIDE, WHITE COATED MULTIPLEX BOARD, FITTED WITH ADDITIONAL TREADS (5), WITH GRAB RAILS

NOTE: ALL INFORMATION CONTAINED IN THIS DOCUMENT IS STRICTLY CONFIDENTIAL. THIS DRAWING IS THE PROPERTY OF PREMIER LOFT LADDERS AND MUST NOT BE REPRODUCED WITHOUT PRIOR PERMISSION.

PREMIER LOFT LADDERS  
 2 Dawson Drive  
 Trimley St. Mary  
 Felixstowe  
 Suffolk  
 IP11 0YW  
 www.premierloftladders.co.uk  
 Tel: 0845 9000 195  
 Fax: 01394 214413



Issue status:	Drawing Title:	Scale:
	ELITE BB1: UP TO 1000mm HIGH	1:1
	ELITE BB2: 1001mm TO 1250mm	Sheet:
	ELITE BB3: 1251mm TO 1500mm	PLOT AT
	ELITE BB4: 1501mm TO 2000mm	A2 1:5
		Issue:
	All dimensions in mm	
First Issue	08/2015	J.P.
Issue Description	Date	Name
Filename: ELITE 9-12 TREAD BACKBOARD.DWG		Project: Standard Issue